

**APPLICATION FOR CERTIFICATE OF APPROPRIATENESS (COA)**

Building address 99 WEST BROAD 18018 BETHLEHEM PA

Owner of building ARTUR & TAMM SCHMIDT Phone \_\_\_\_\_

Owner's email & mailing address PANEF.DANKOWSKI

Applicant B&P POLISH DELI Phone: \_\_\_\_\_

Applicant's email & mailing address \_\_\_\_\_

Street and Number 99 WEST BROAD City BETHLEHEM State PA Zip Code 18018

**APPLICANT MUST ATTEND MEETING FOR CASE TO BE HEARD.**

**USE THE CHECKLIST ON THE BACK OF THIS APPLICATION TO ENSURE YOUR SUBMISSION IS COMPLETE.**

*Application form, photographs, and drawings must be submitted 2 weeks prior to the regular scheduled meeting in order to be placed on the agenda for the next meeting.*

**1. PHOTOGRAPHS** - Photographs of your building and neighboring buildings **must accompany** your application.

**2. TYPE OF WORK PROPOSED** - Check all that apply. Please bring any samples or manufactures specifications for products you will use in this project.

- |  |   |
|--|---|
| <input type="checkbox"/> Trim and decorative woodwork            | <input type="checkbox"/> Skylights        |
| <input type="checkbox"/> Siding and Masonry                      | <input type="checkbox"/> Metal work       |
| <input type="checkbox"/> Roofing, gutter and downspout           | <input type="checkbox"/> Light fixtures   |
| <input type="checkbox"/> Windows, doors, and associated hardware | <input checked="" type="checkbox"/> Signs |
| <input type="checkbox"/> Storm windows and storm doors           | <input type="checkbox"/> Demolition       |
| <input type="checkbox"/> Shutters and associated hardware        | <input type="checkbox"/> Other _____      |
| <input type="checkbox"/> Paint (Submit color chips - HARB only)  |   |

**3. DRAWINGS OF PROPOSED WORK** - Required drawings **must accompany** your application. Please submit **ONE ORIGINAL AND TEN (10) COPIES OF DRAWINGS, PHOTOGRAPHS, APPLICATION FORM, AND ANY SPECIFICATIONS**


- Alteration, renovation, restoration (1/4 or 1/8"=1'0" scale drawings required IF walls or openings altered.)
- New addition (1/4" or 1/8"=1'0" scale drawings: elevations, floor plans, site plan)
- New building or structure (1/4" or 1/8"=1'0" scale drawings: elevations, floor plans, site plan)
- Demolition, removal of building features or building (1/4" or 1/8"=1'0" scale drawings: elevation of remaining site and site plan)
- A scale drawing, with an elevation view, is required for all sign submittals


**4. DESCRIBE PROJECT** - Describe any work checked in #2 and #3 above. Attach additional sheets as needed.

Apply window decals to storefront.

**5. APPLICANT'S SIGNATURE** [Signature] DATE: 10/20/21


**OWNER'S SIGNATURE** [Signature] DATE: 10/20/21

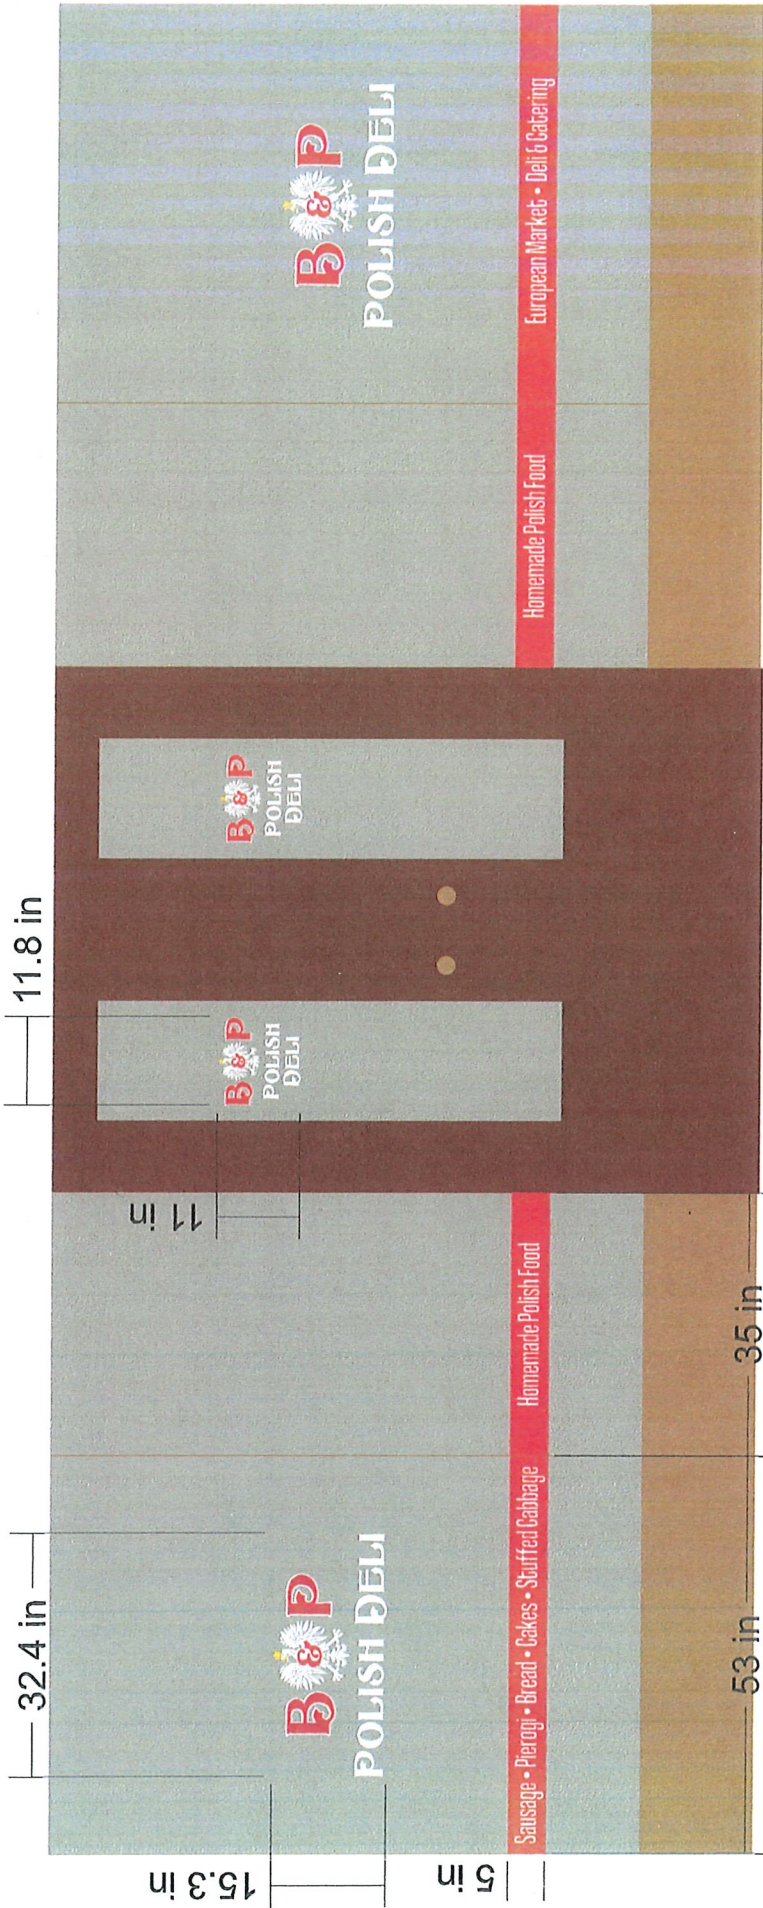


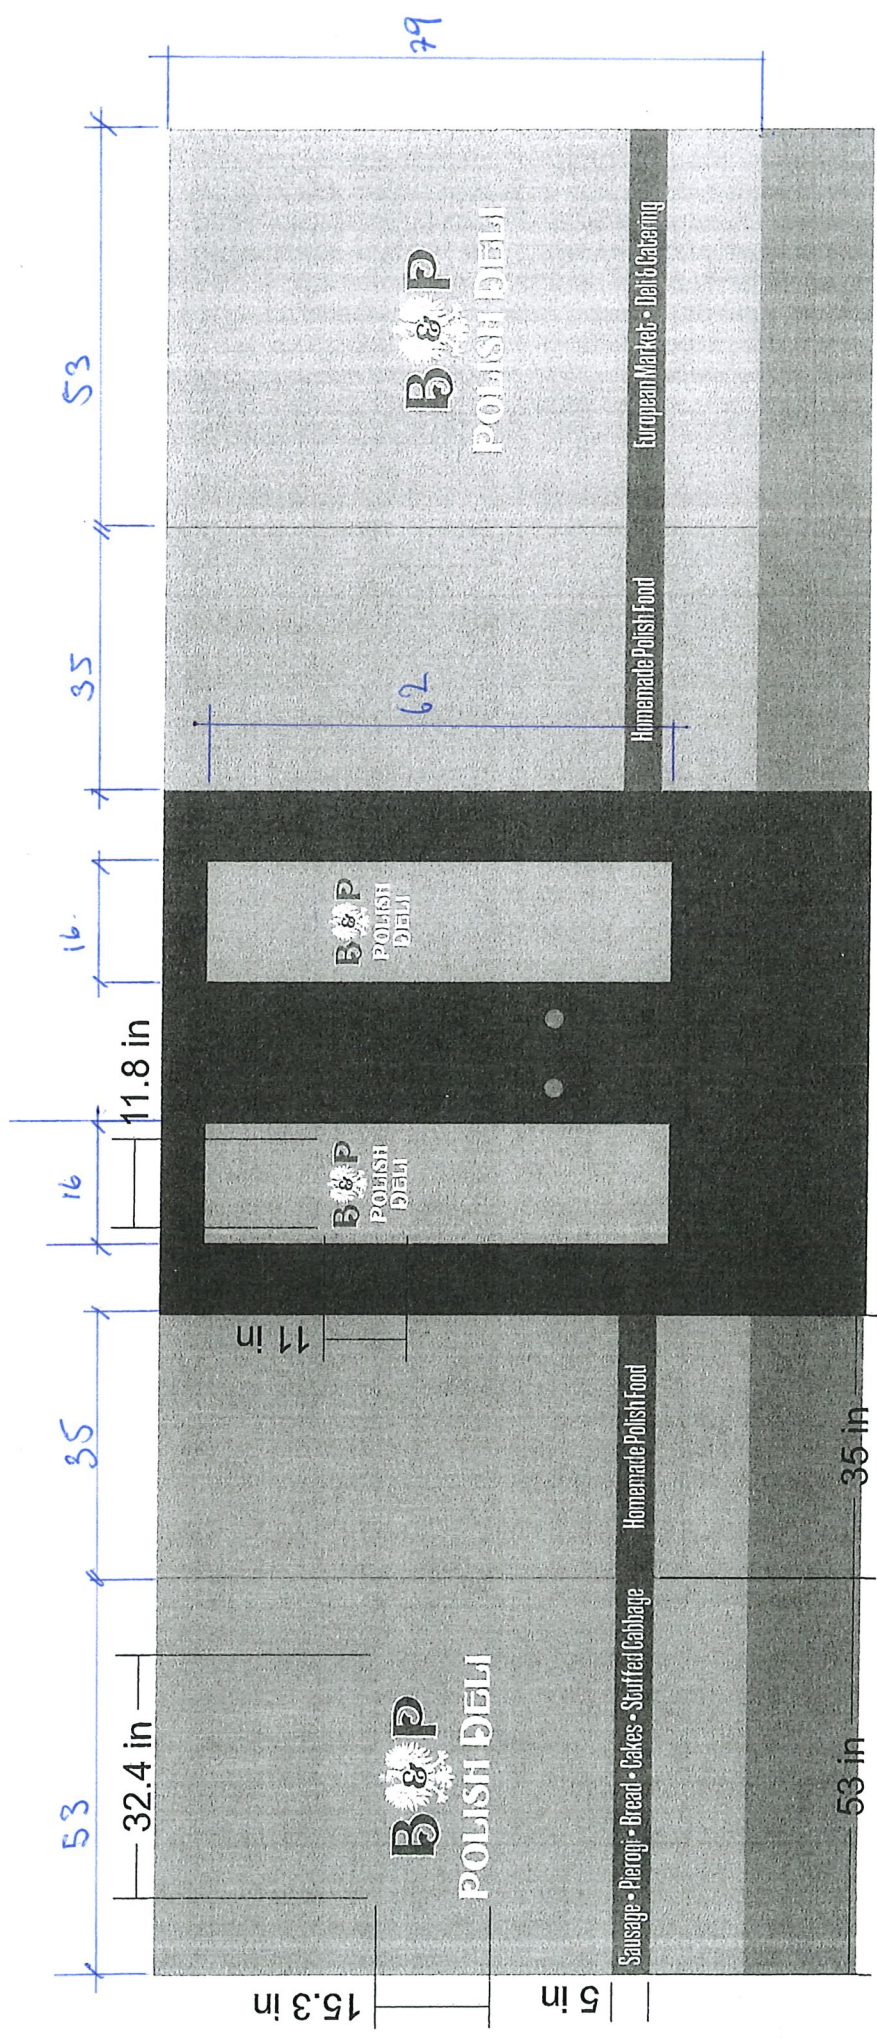

0 0 0

I'll send picture of Polish eagle

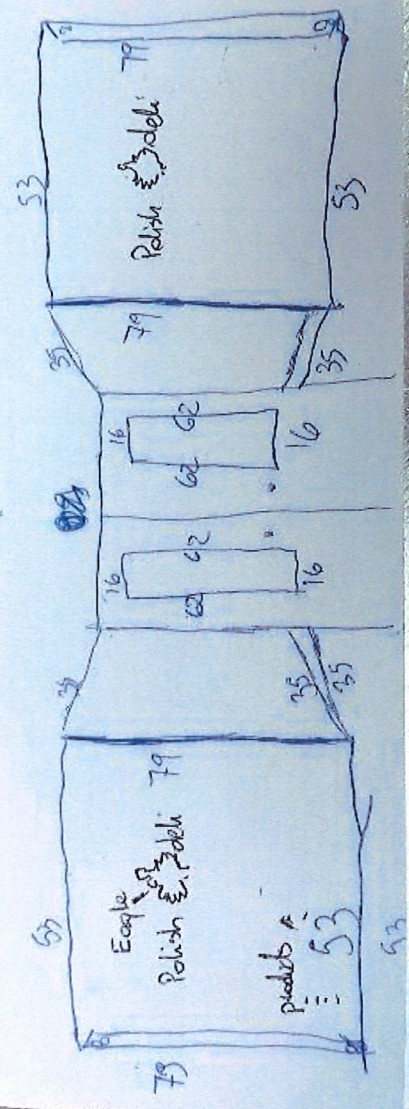

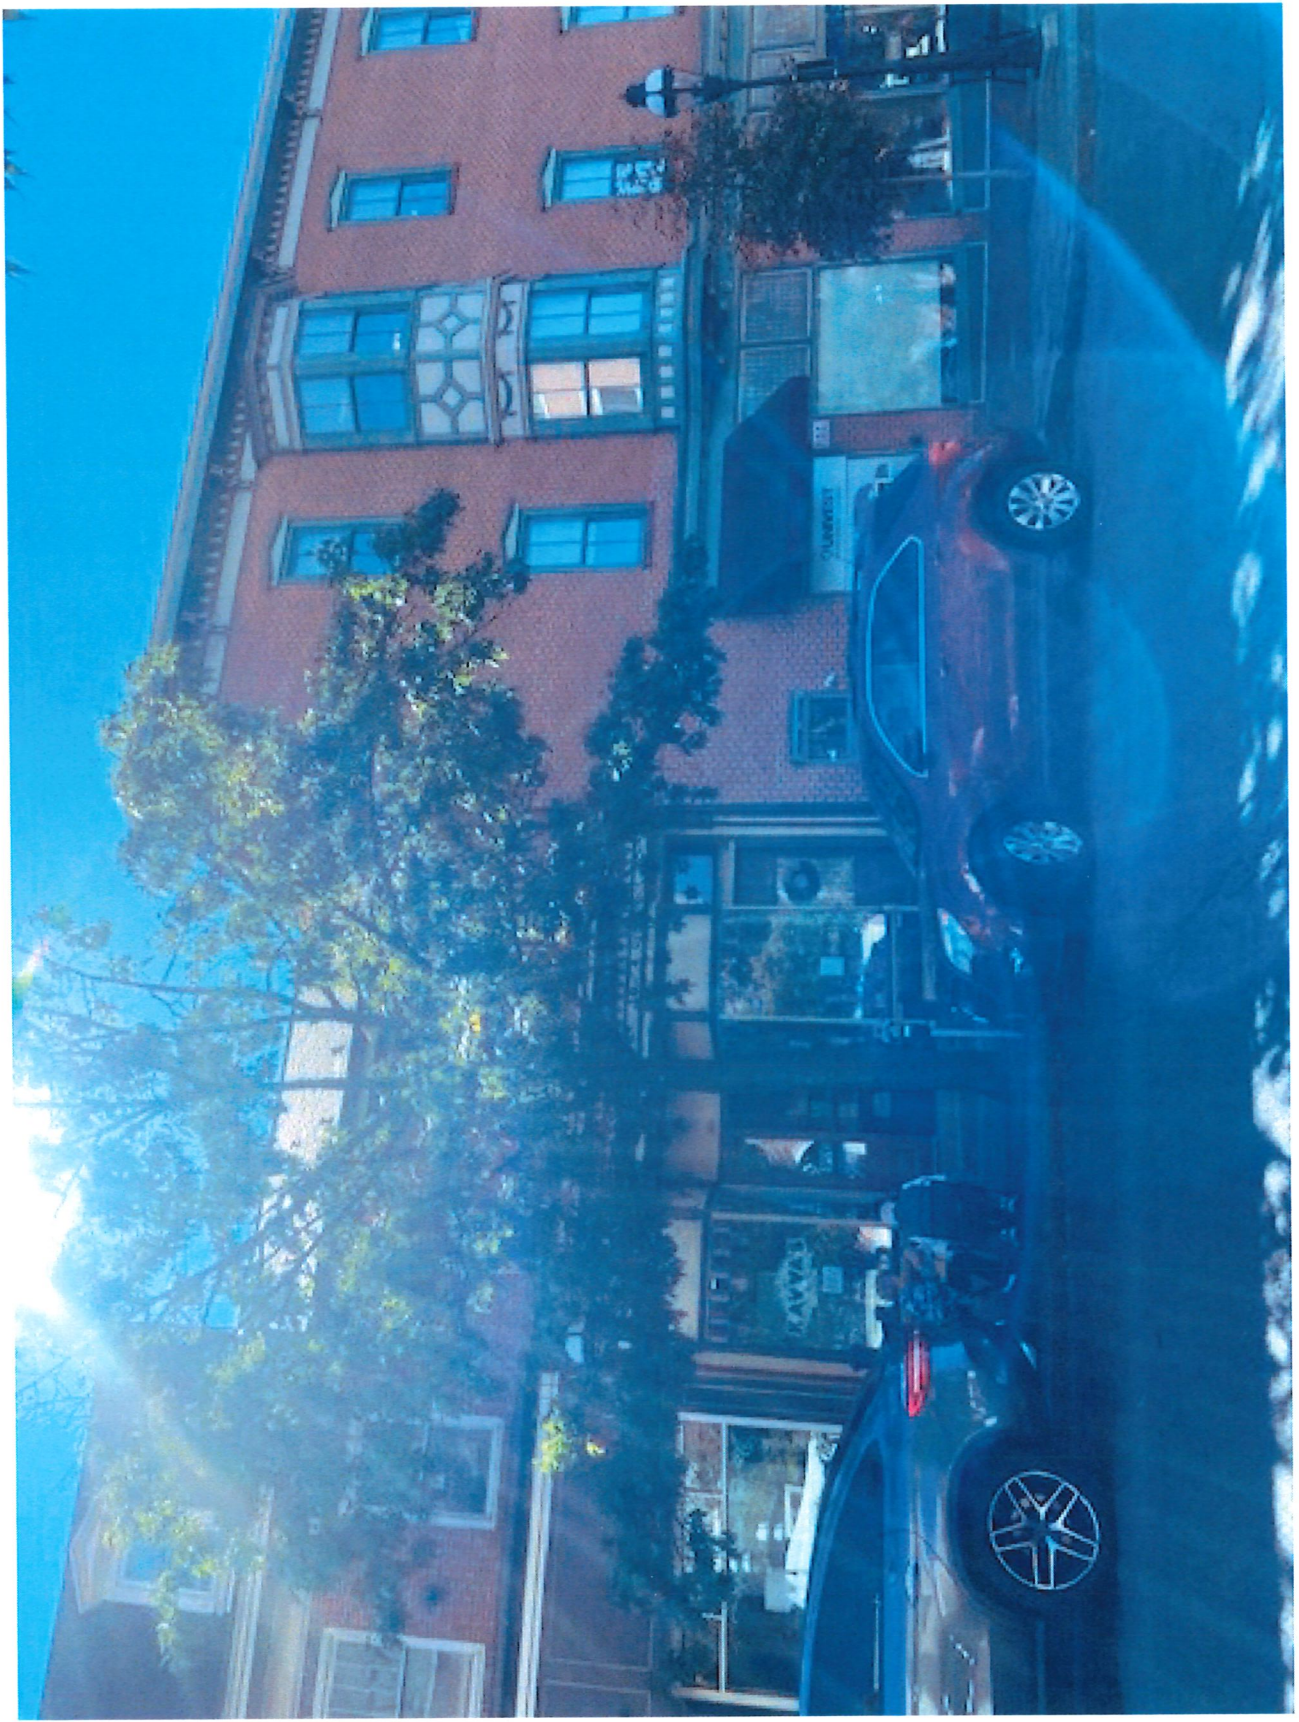

ORIGINAL







